
1:10

Greaney Concrete Products Ltd, Stokesfield, Shanagolden, Co. Limerick, Ireland

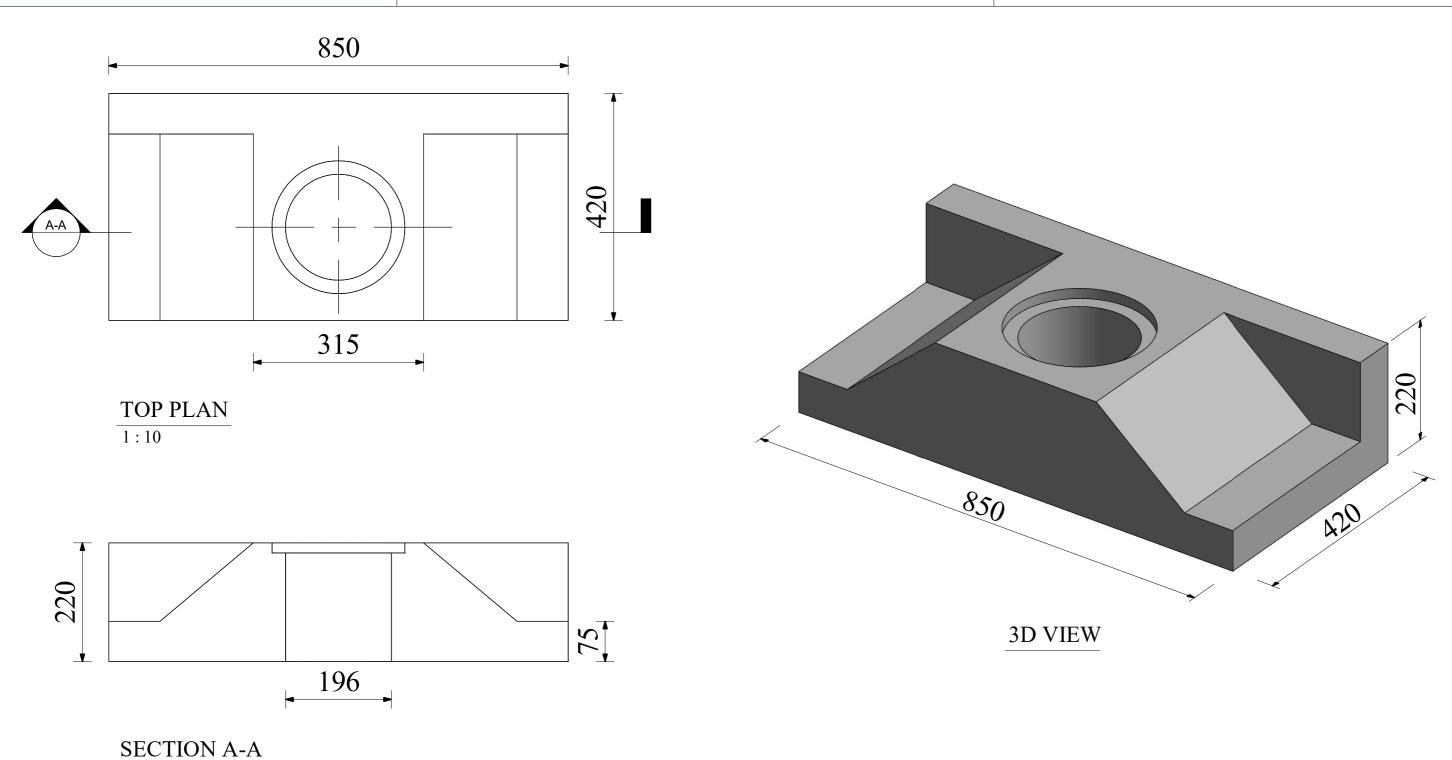

PRODUCT CODE	CYFG LEGEND ITEM NO. CAST IN PARTS			CAST IN PARTS	QTY							PROJECT:				
QUANTITY	1 Nos. MOULD FACE											Tel : + 353 069 65388	Greaney Concrete Products Ltd			
CONCRETE MIX		\nf	NEAR FACE										DRAWING TITLE:			
MIX - VOLUME	0.053	M³										E.Mail: info@greaneyconcrete.ie 33.25"x8.75"x15.75" Flue Gathere				
WEIGHT	0.133	Tons												I		
Fcu @ 28 DAYS		Мра										Web : www. greaneyconcrete.ie	DRAWN:	CHECKED:	DESIGNED:	APPROVED:
Fcu @ DEMOULDING		Мра					Δ	ISSUE FOR APPROVAL	SPK	24/06/24	A.M	Tree : IIII Breamey contendence	SPK	-	-	A.M
CONCRETE COVER		mm						1000E I ORAL I ROVAE	- O. IX				SCALE:	DRAWING NO.		REV. MARK
STEEL GRADE		Мра					REV. NO.	DESCRIPTION	DRAWN	DATE	APPROVED		As Indicated	ated -		Α